


A3

ORIGINAL PLOT SIZE

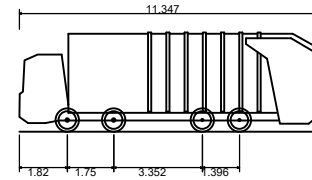

Large Refuse Vehicle (4 axle)
 Overall Length 11.347m
 Overall Width 1.82m
 Overall Body Height 1.75m
 Min Body Ground Clearance 3.352m
 Track Width 1.396m
 Lock to lock time 6.00s
 Wall to Wall Turning Radius 11.330m

INSERT 1 - Refuse Vehicle Dimensions

Reproduced from Ordnance Survey Superplan Data with the permission of The Controller of Her Majesty's Stationery Office. Crown Copyright - Licence No. AL100034021

KEY

- Existing gully, grating to be replaced with a pedestrian friendly mesh style grating.
- Proposed informal pedestrian crossing 3m wide with contrasting colour surfacing.
- A Proposed 1m wide build-out with small planter or bollard with either a 'nib-nobbler' through the island, or a gap between the back of the island and existing kerbline, to continue surface water drainage.
- B Proposed white line 'H' keep clear road markings, to extend 3m past the edge of the informal crossing in each direction.
- Community amenity space, to be developed in detail.
- Proposed 5 number Quantock View resident parking spaces, size of each space to be 3m x 5m.

Rev	Date	Details	Drawn by	Checked by	Approved by
-	-	-	-	-	-

Bristol
 Cambridge
 London
 Manchester
 Oxford
 Welwyn Garden City



25 King Street
 Bristol
 BS1 4PB
 0117 925 9400
www.tpa.uk.com


CLIENT: BISHOPS LYDEARD AND COTHELSTONE PARISH COUNCIL

PROJECT: QUANTOCK VIEW, BISHOPS LYDEARD

TITLE: Proposed Quantock View Build-Outs At Crossing and Refuse Vehicle Swept Path

STATUS: **INDICATIVE**

SCALE: 1:250	DATE: 07.06.21	DRAWN: PSW	CHECKED: PCP	APPROVED: JD
JOB NO: 2102-030	DRAWING NO: SK03	REVISION:		

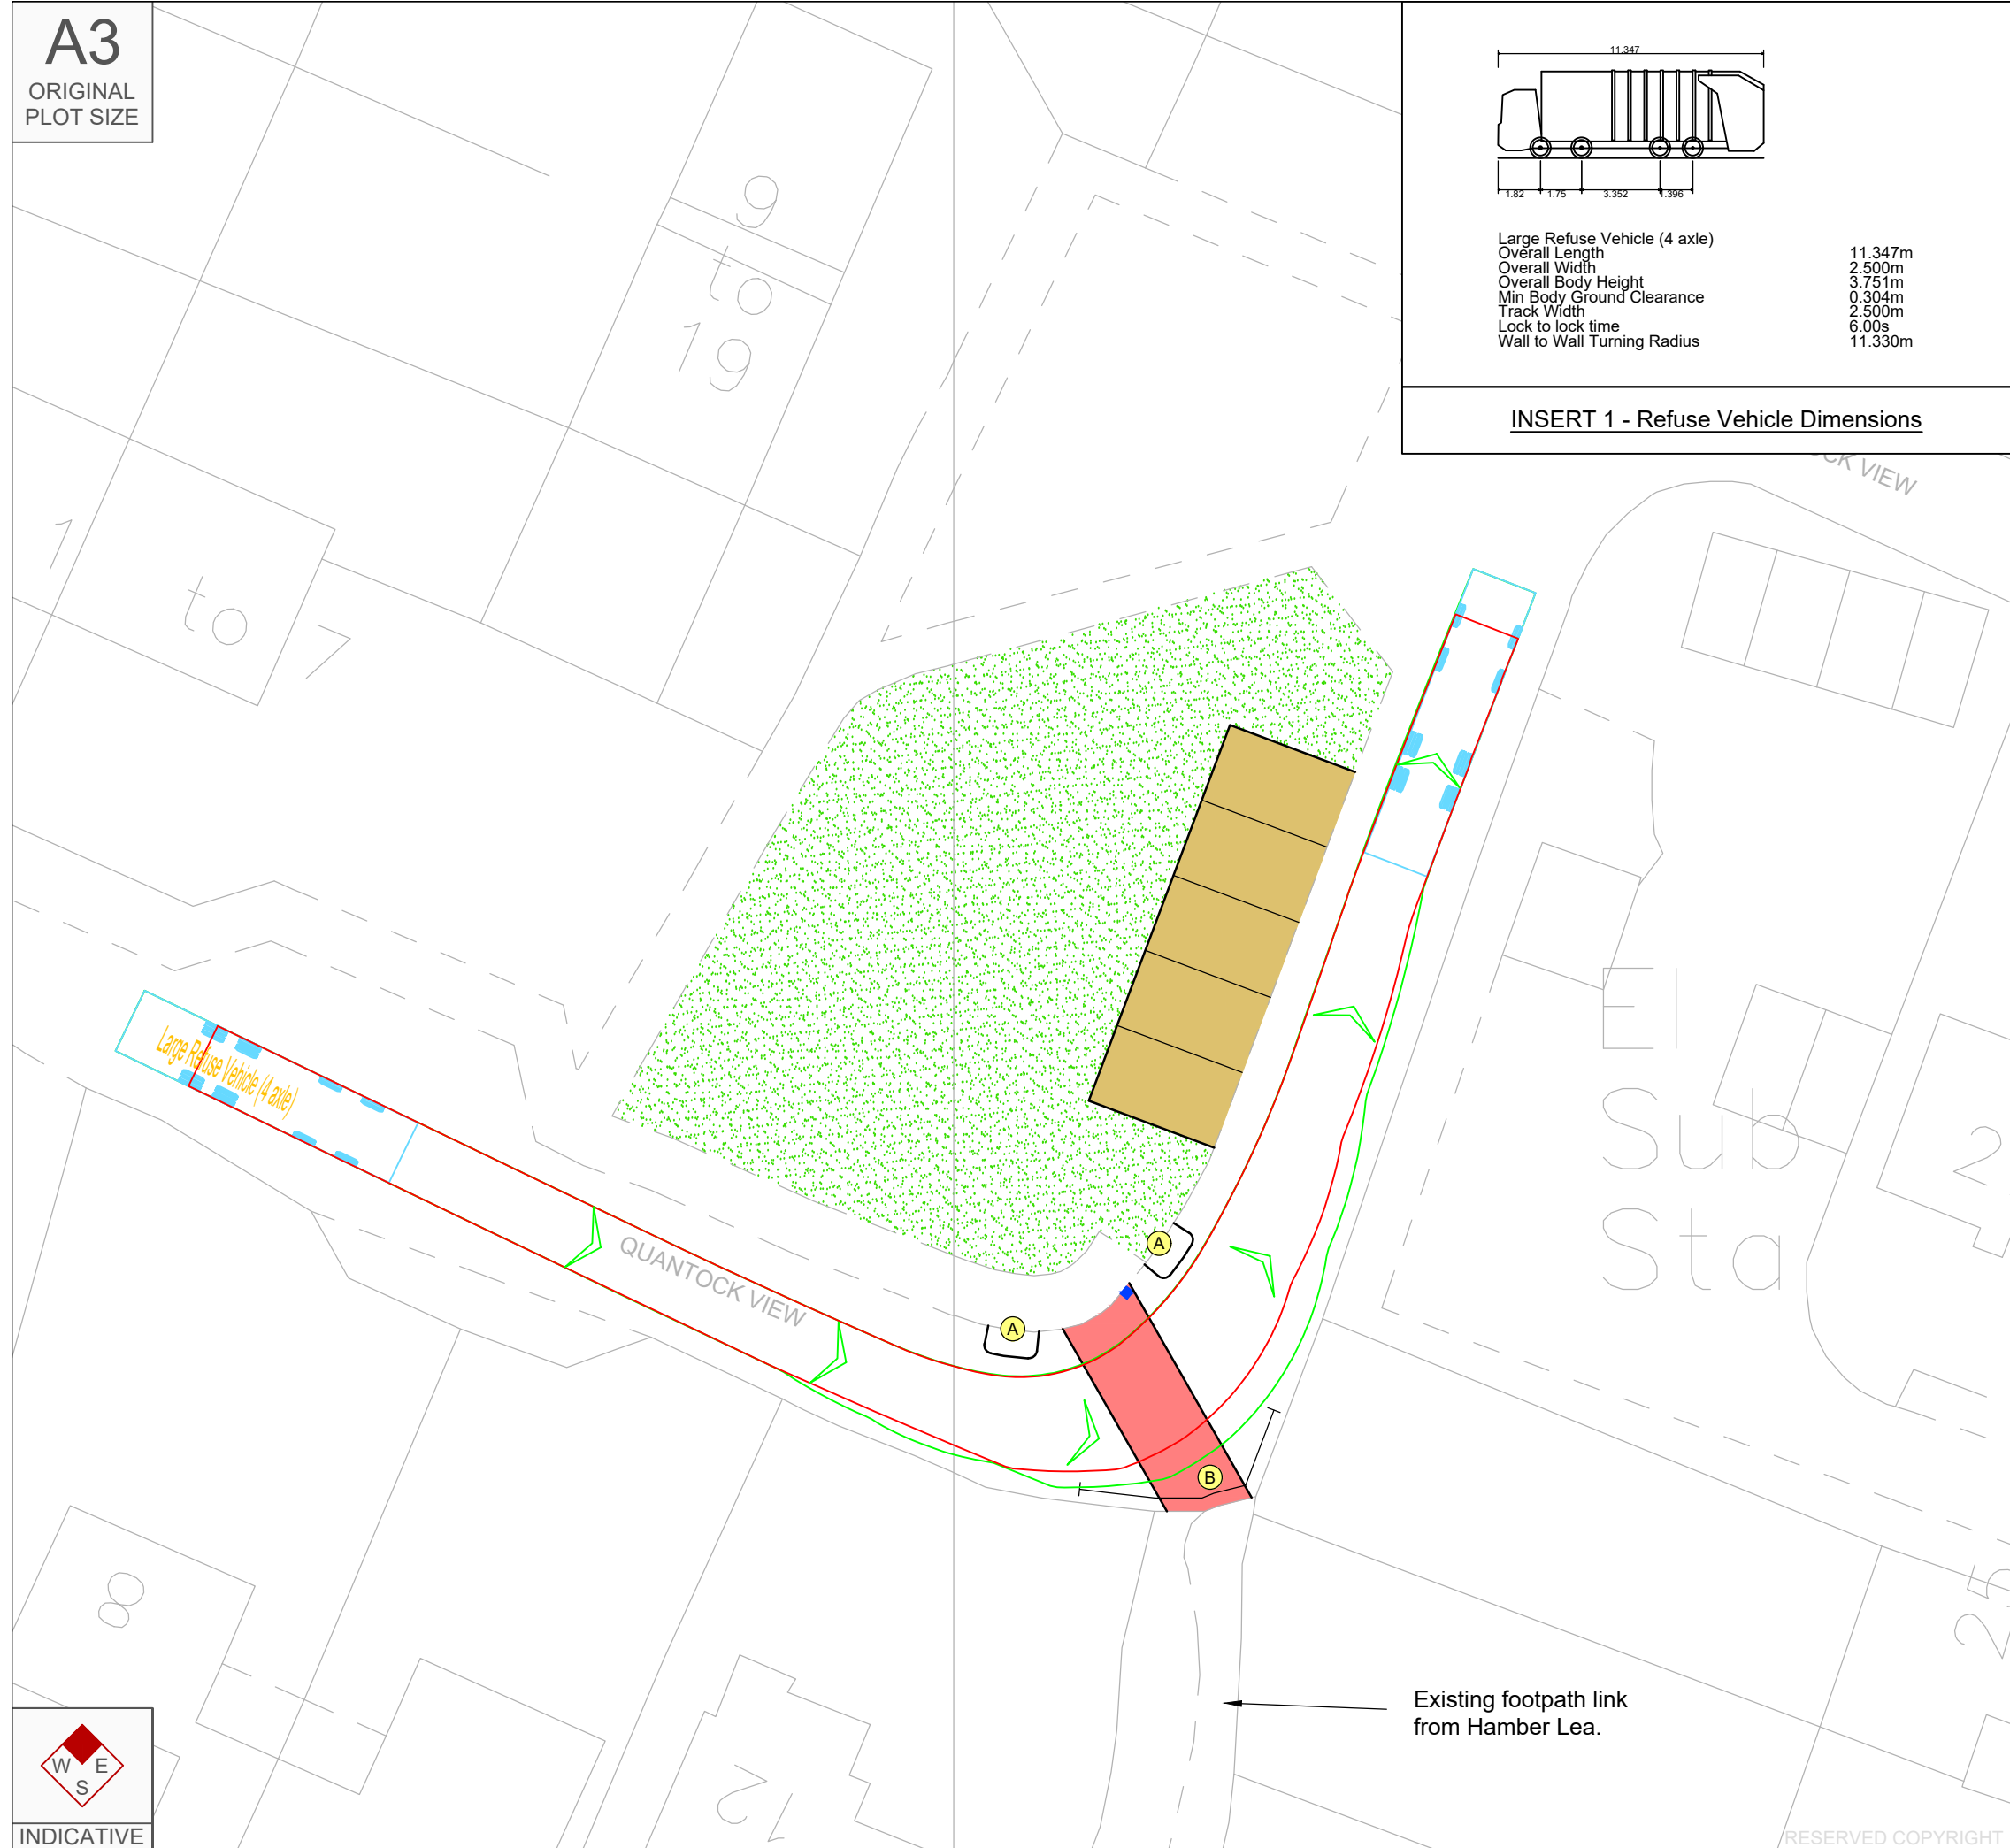

Existing footpath link from Hamber Lea.

RESERVED COPYRIGHT